


ARPEUTEUR DRIVE

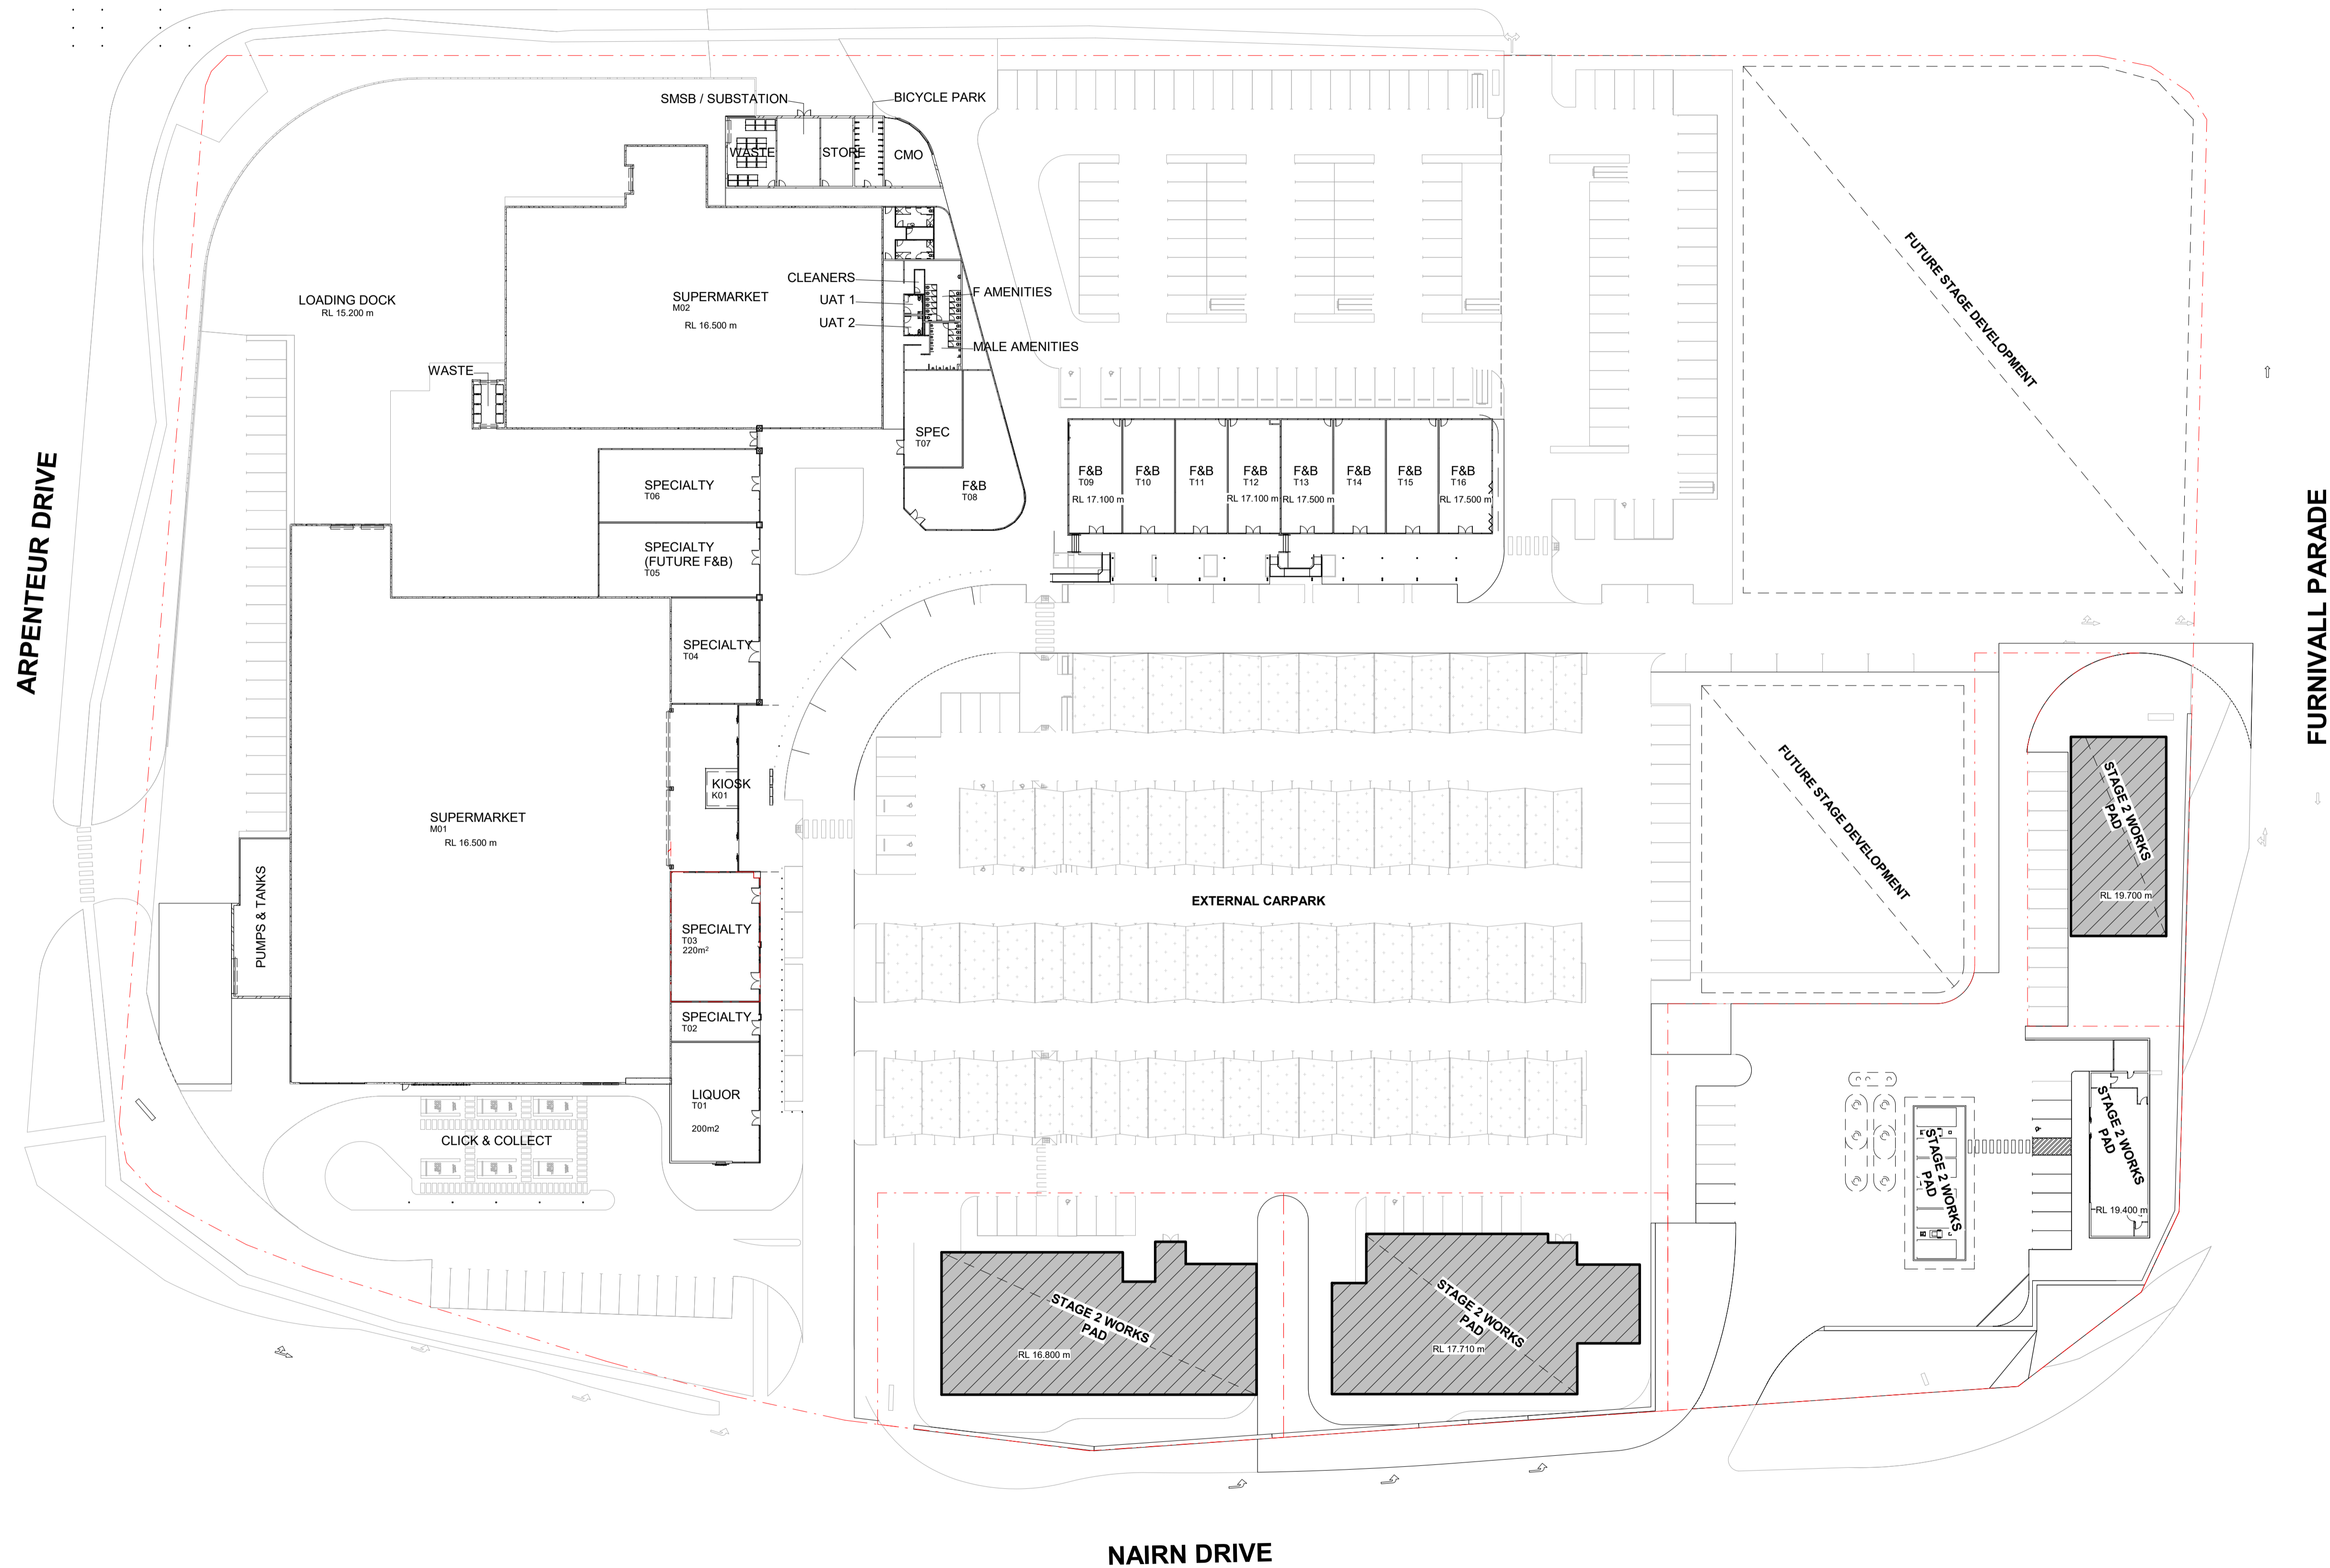

FURNIVALL PARADE

NAIRN DRIVE

ATTENTION
 THIS PRELIMINARY SKETCH PLAN IS FOR DISCUSSION PURPOSES ONLY.
 ALL BASE BUILD LOCATIONS ARE INDICATIVE ONLY AND REMAIN SUBJECT TO CHANGE UNTIL ALL RELATED BASE BUILD DRAWINGS REACH 'ISSUE FOR CONSTRUCTION'


SKETCH PLAN NOTES
 ALL TENANCY DESIGNS SUBJECT TO LANDLORD'S APPROVAL
 VERIFY ALL WORKS ON SITE. TENANT TO ADVISE IF ANY DISCREPANCIES FOUND. ALL FITOUTS SHALL COMPLY WITH THE NATIONAL CONSTRUCTION CODE AND SECTION J REQUIREMENTS
 WHERE EXPANSION AND CONSTRUCTION JOINTS ARE LOCATED WITHIN THE PREMISES (SITE INSPECTION REQUIRED TO IDENTIFY), THE TENANT MUST ALLOW FOR THE BUILDING MOVEMENT THROUGH THEIR FINISHES AND FIXTURES
 EXISTING FLOOR LEVELS TO BE SURVEYED, BOTH FINISHES AND STRUCTURAL LEVELS. ALL EXISTING SERVICES TO BE SURVEYED. ANY DISCREPANCIES TO BE REPORTED TO THE PROJECT MANAGER



TENANCY T03 - OVERALL SITE PLAN
PARKLAND HEIGHTS SHOPPING CENTRE

Status: **FOR INFORMATION ONLY**

Scale: 1:500 @ A1
 0 40
 © Hames Sharley:

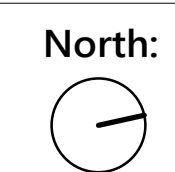

Project Number: 44857
 Drawing Number: SKLP-T03.0
 Revision: A
 Date: 11/12/2023

