

© COPYRIGHT COX ARCHITECTURE PTY LTD ACN 002 535 891  
 ANY FORM OF REPRODUCTION OF THIS DRAWING IN FULL OR IN PART WITHOUT THE WRITTEN PERMISSION OF COX ARCHITECTURE PTY LTD CONSTITUTES AN INFRINGEMENT OF COPYRIGHT

Rev	Description	By	Date
B	ISSUE TO CONSULTANTS	TS	2024-08-21
C	ISSUE TO MECHANICAL	TS	2024-09-26
D	ISSUE TO DOOR HARDWARE	TS	2024-10-07
E	ISSUE FOR BUILDING LICENSE	TS	2024-11-12
1	REVISED BASEMENT SLAB	TS	2025-03-26
2	BASEMENT UAT	TS	2025-04-24
3	STAIR 01 BALUSTRADE AMENDMENT	TS	2025-05-01
4	STAIR 01 BALUSTRADE AMENDMENT	TS	2025-05-03
5	ISSUE FOR CONSTRUCTION ADDENDUM	TS	2025-05-05
6	DOOR HARDWARE REVISION	TS	2025-06-06

<b>Compliance Consultant</b> Suite 3/48 Kishorn Road, Applecross WA 6153	<b>Resolve Group Pty Ltd</b>
<b>Structural Engineers</b> 1064 Hay Street, West Perth, WA, 6005	<b>Forth Engineering</b>
<b>Mechanical Engineers</b> 5300 Roskely Rd Subiaco, WA, 6008	<b>DSA Pty Ltd</b>
<b>Electrical Engineers</b> 251 Adelaide Terrace, Perth WA 6000	<b>E-Consulting Engineers</b>
<b>Fire Engineers</b> PO Box 340, Quinns Rock WA 6030	<b>Xero Fire</b>
<b>Hydraulic Engineers</b> 17 Seagraves St West Leederville WA 6007	<b>Dalton Rodan &amp; Associates</b>
<b>Surveyor</b> Unit 1, 9 Mercer Lane, Joondalup 6027	<b>Ross McLoughlin</b>

**NOTE:**  
 REFER TO MATERIAL CODE SUMMARY FOR MATERIAL SELECTIONS.  
 CHECK ON SITE ALL DIMENSIONS AND SITE CONDITIONS PRIOR TO ANY WORK COMMENCING.

**Cox Architecture**  
 360 Murray Street  
 Perth WA 6000  
 Australia  
 T + 61 8 9322 3644  
 coxarchitecture.com.au




**Client** PP 356 Murray Street Pty Ltd at PrimePrivate 356 Murray Street Trust  
**Project No.** 622113  
**Project** 356 Murray Street Refurbishment  
 356 Murray Street, Perth WA 6000  
**Acknowledgement**

**Drawing Title** BASEMENT FLOOR PLAN PROPOSED

**Document Control Status:**

**ISSUE FOR CONSTRUCTION**

<b>Co-ordinated:</b>	TS	<b>Drawn:</b>	TG
<b>Project Architect:</b>	TS	<b>Scale:</b>	As indicated @ A1
<b>Project Director:</b>	FF	<b>Date:</b>	09/08/2024
<b>Drawing Number:</b>	A-21-04	<b>Revision:</b>	

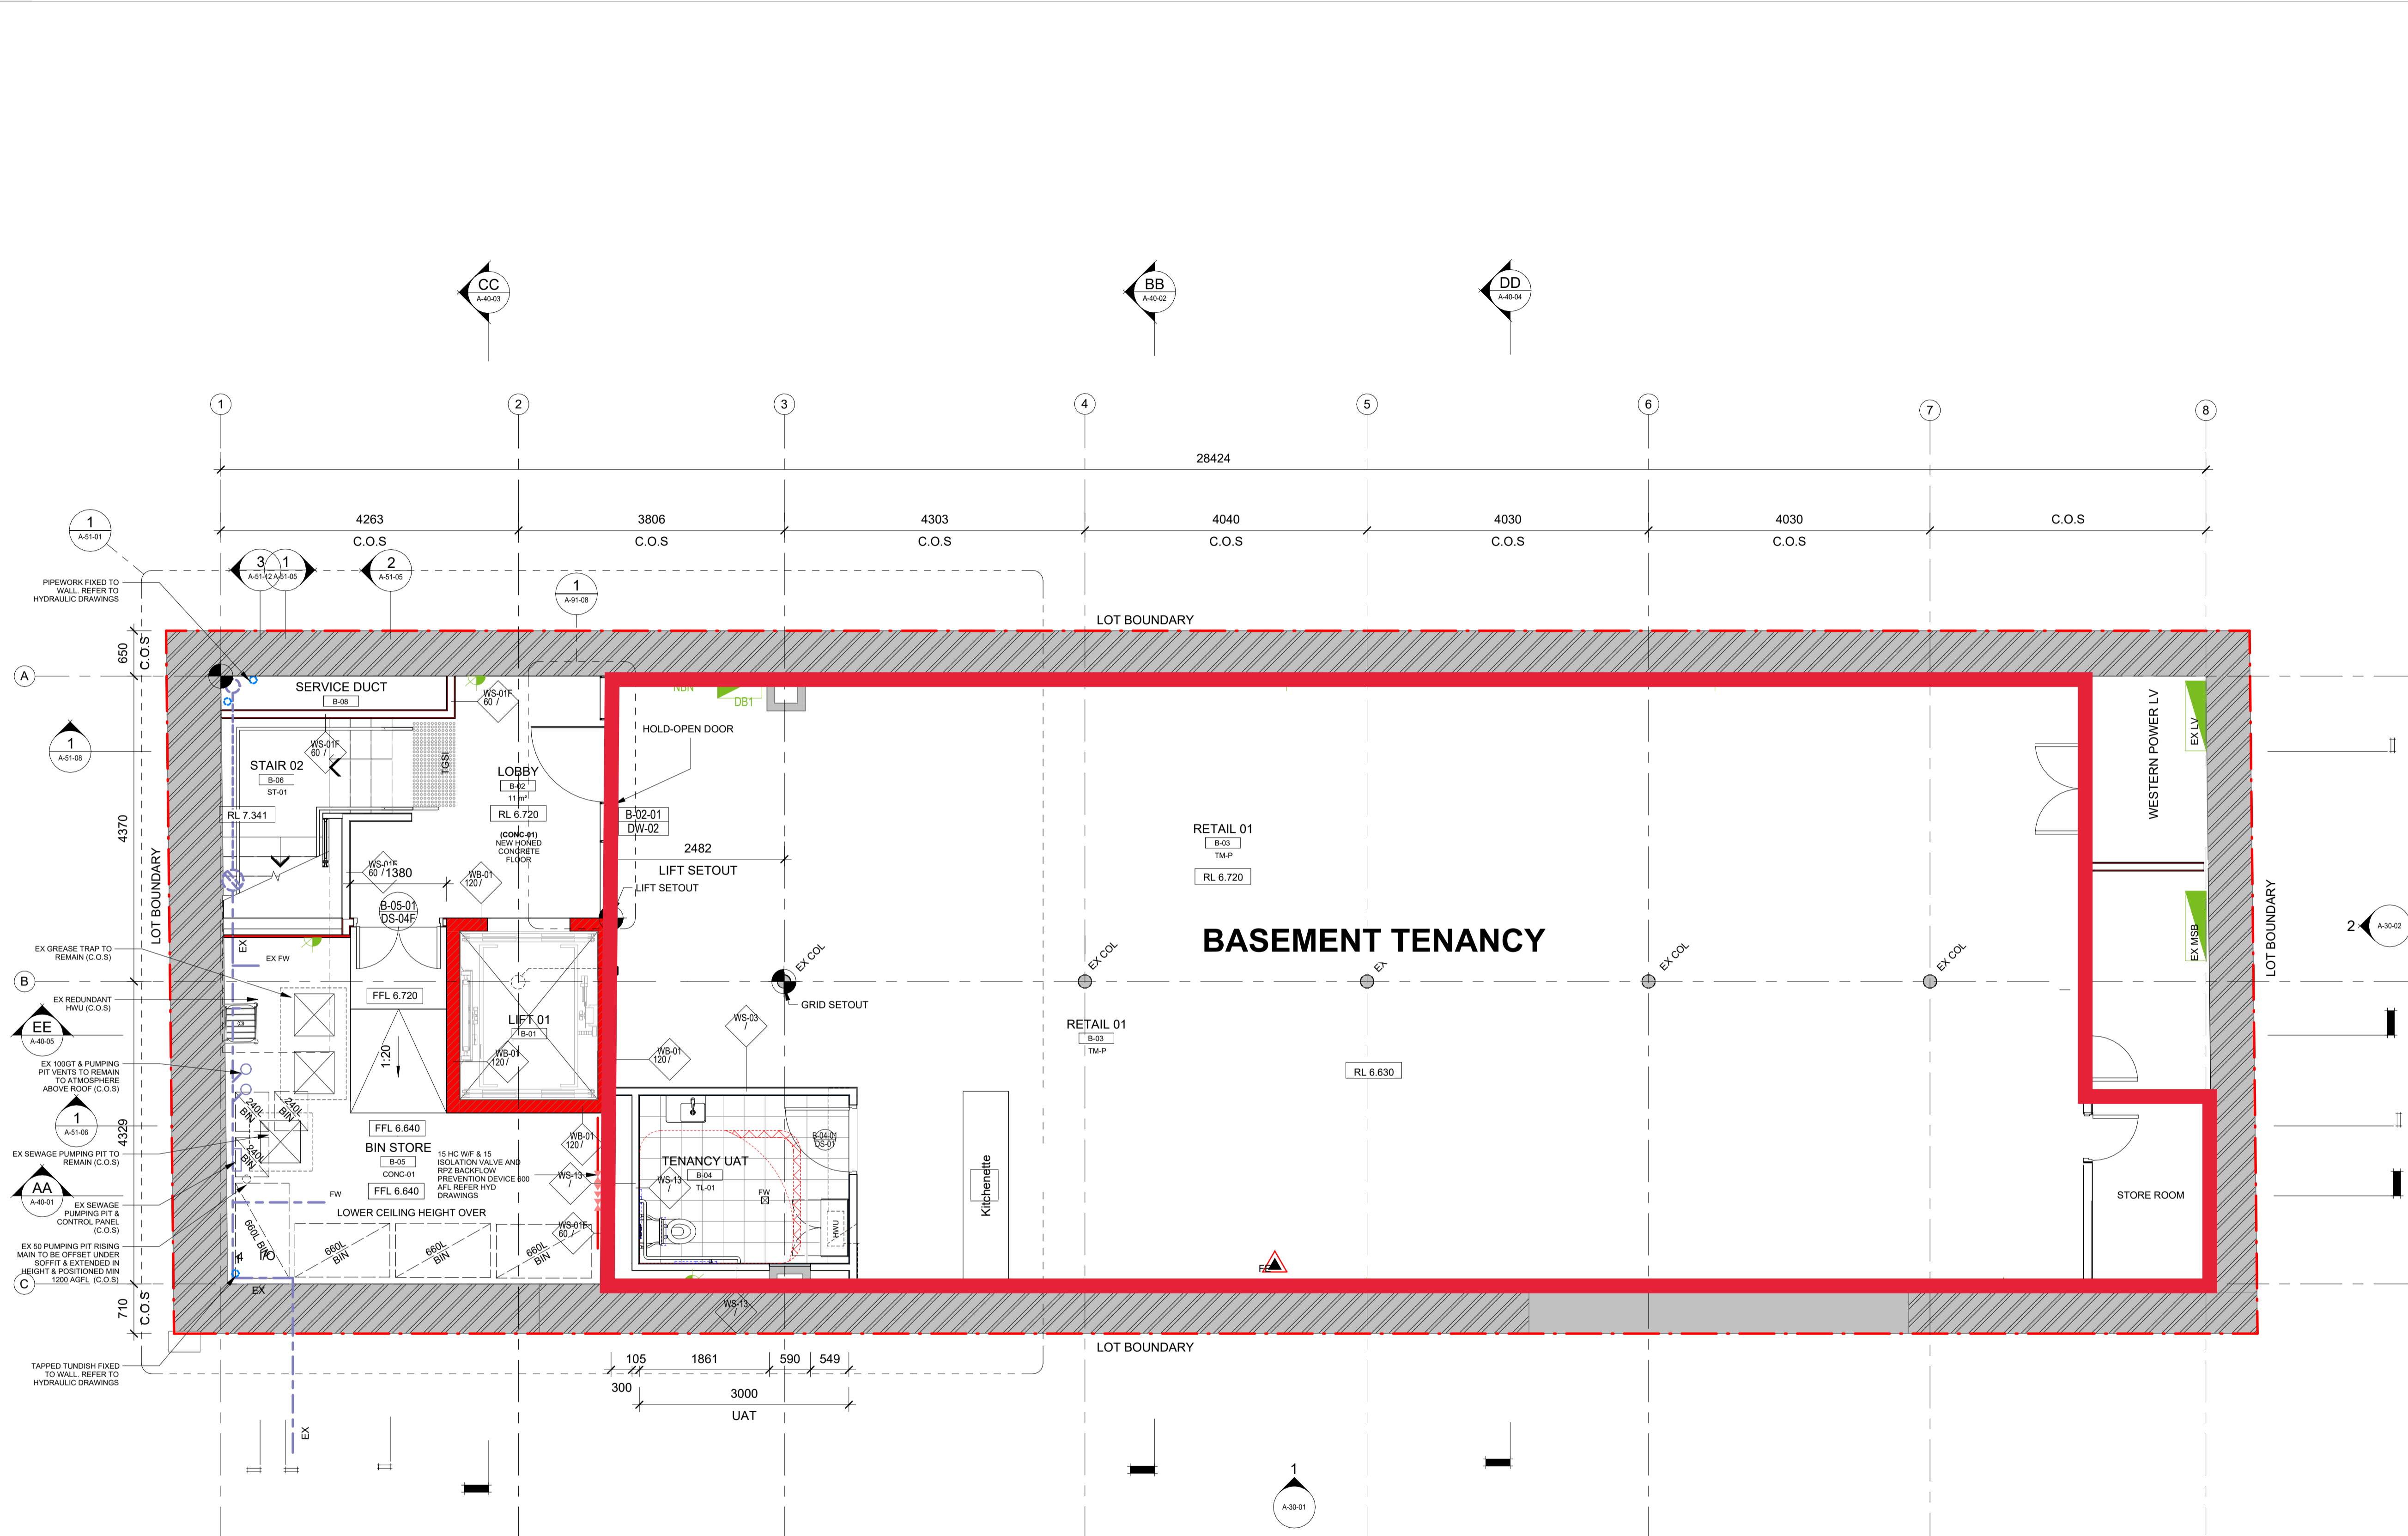

**1 BASEMENT PROPOSED PLAN**  
 SCALE 1 : 50

**LEGEND: PLANS**

<ul style="list-style-type: none"> <li>RL X.XXX EXISTING SPOT LEVEL (METRES) ABOVE DATUM.</li> <li>RL X.XXX PROPOSED SPOT LEVEL (METRES) ABOVE DATUM.</li> <li>FFL X.XXX PROPOSED FINISH FLOOR LEVEL (METRES) ABOVE DATUM.</li> <li>PROPERTY BOUNDARY</li> <li>SETOUT POINT</li> </ul>	<ul style="list-style-type: none"> <li>ROOM NAME</li> <li>FLOOR FINISH</li> <li>GENERAL DIMENSIONS (DIAGONAL)</li> <li>DIMENSIONS TO GRID (DOT)</li> <li>NEW TIMBER FLOOR TO MATCH EXISTING</li> </ul>	<ul style="list-style-type: none"> <li>WALLS</li> <li>WALL TAG: WT-XX</li> <li>FIRE / ACOUSTIC RATING</li> <li>FIRE RATING: 030 = 30 MINUTES (FRL - / 30 / 30), 060 = 60 MINUTES (FRL - / 60 / 60), 090 = 90 MINUTES (FRL - / 90 / 90), 120 = 120 MINUTES (FRL - / 120 / 120), 180 = 180 MINUTES (FRL - / 180 / 180)</li> <li>ACOUSTIC RATINGS: UNITS GIVEN IN RW (WEIGHTED SOUND REDUCTION INDEX)</li> <li>WALL HEIGHT: 1 = FULL HEIGHT TO UNDERSIDE OF ROOF / FLOOR STRUCTURE, 2 = 100mm (MIN) ABOVE CEILING, 3 = UNDERSIDE OF CEILING, 4 = AS INDICATED ON ELEVATION, 5 = ABOVE GLAZING TO U/S OF ROOF/FLOOR STRUCTURE, 2400 = HEIGHT (mm) ABOVE FINISH FLOOR LEVEL</li> </ul>	<ul style="list-style-type: none"> <li>EXISTING WALLS / COLUMNS</li> <li>FIRE WALLS / SEPARATION</li> <li>NEW FINISH / SEPARATION</li> <li>NEW SKIRTING WITH PAINT FINISH. REFER TO SCHEDULE</li> <li>WINDOWS</li> <li>WINDOW TAG: G-XX (GLAZING NUMBER), FT-XX (FRAME TYPE)</li> </ul>	<ul style="list-style-type: none"> <li>DOORS</li> <li>DOOR TAG: G-XX (DOOR NUMBER), DX-XX (DOOR TYPE)</li> <li>NEW DOOR</li> <li>EXISTING DOOR</li> <li>B/I 3mm BRASS INLAY</li> <li>S/T STEEL TRIM</li> <li>C/J CONTROL JOINT</li> <li>J PANEL JOINT</li> </ul>	<ul style="list-style-type: none"> <li>SD-01 SLOTTED DRAIN. REFER TO HYDRAULIC SPECIFICATION</li> <li>FB NEW FLOOR BOX</li> <li>FW FLOOR WASTE</li> <li>FHR FIRE HOSE REEL</li> <li>FH NEW FIRE HYDRANT</li> <li>WALL MOUNTED LIGHTING</li> <li>FALL RISK MITIGATION</li> <li>NEW FIRE EXTINGUISHER</li> <li>FIRE INDICATOR PANEL</li> </ul>
--	--	---	---	--	--