


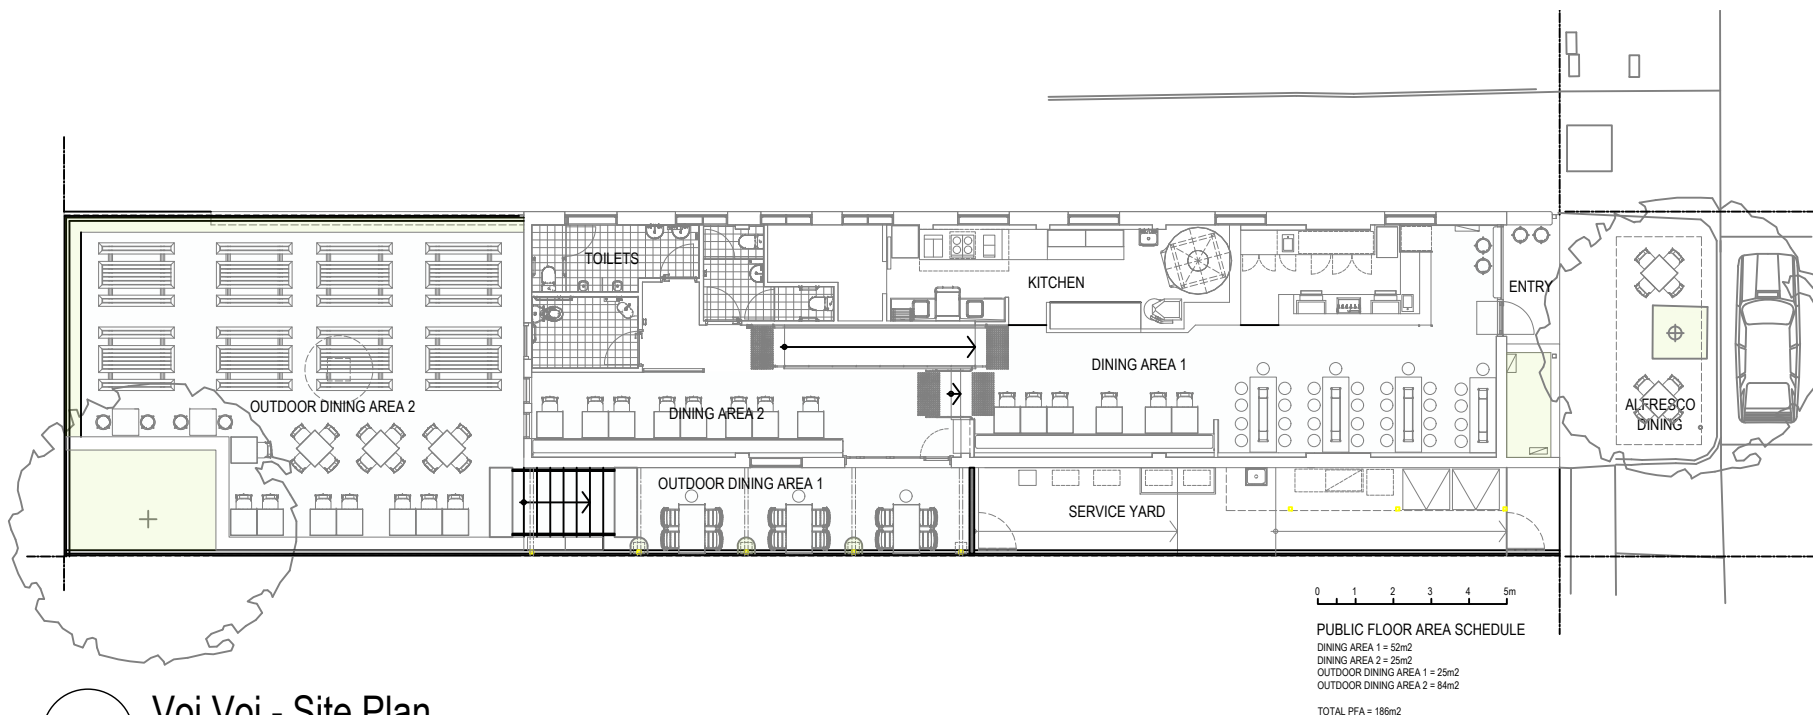

Voi Voi - Site Plan
1:200 (@A3)

PARKER STREET